


MASTER PLAN
ST. PATRICK'S PARISH FACILITY - ELKHORN, NEBRASKA

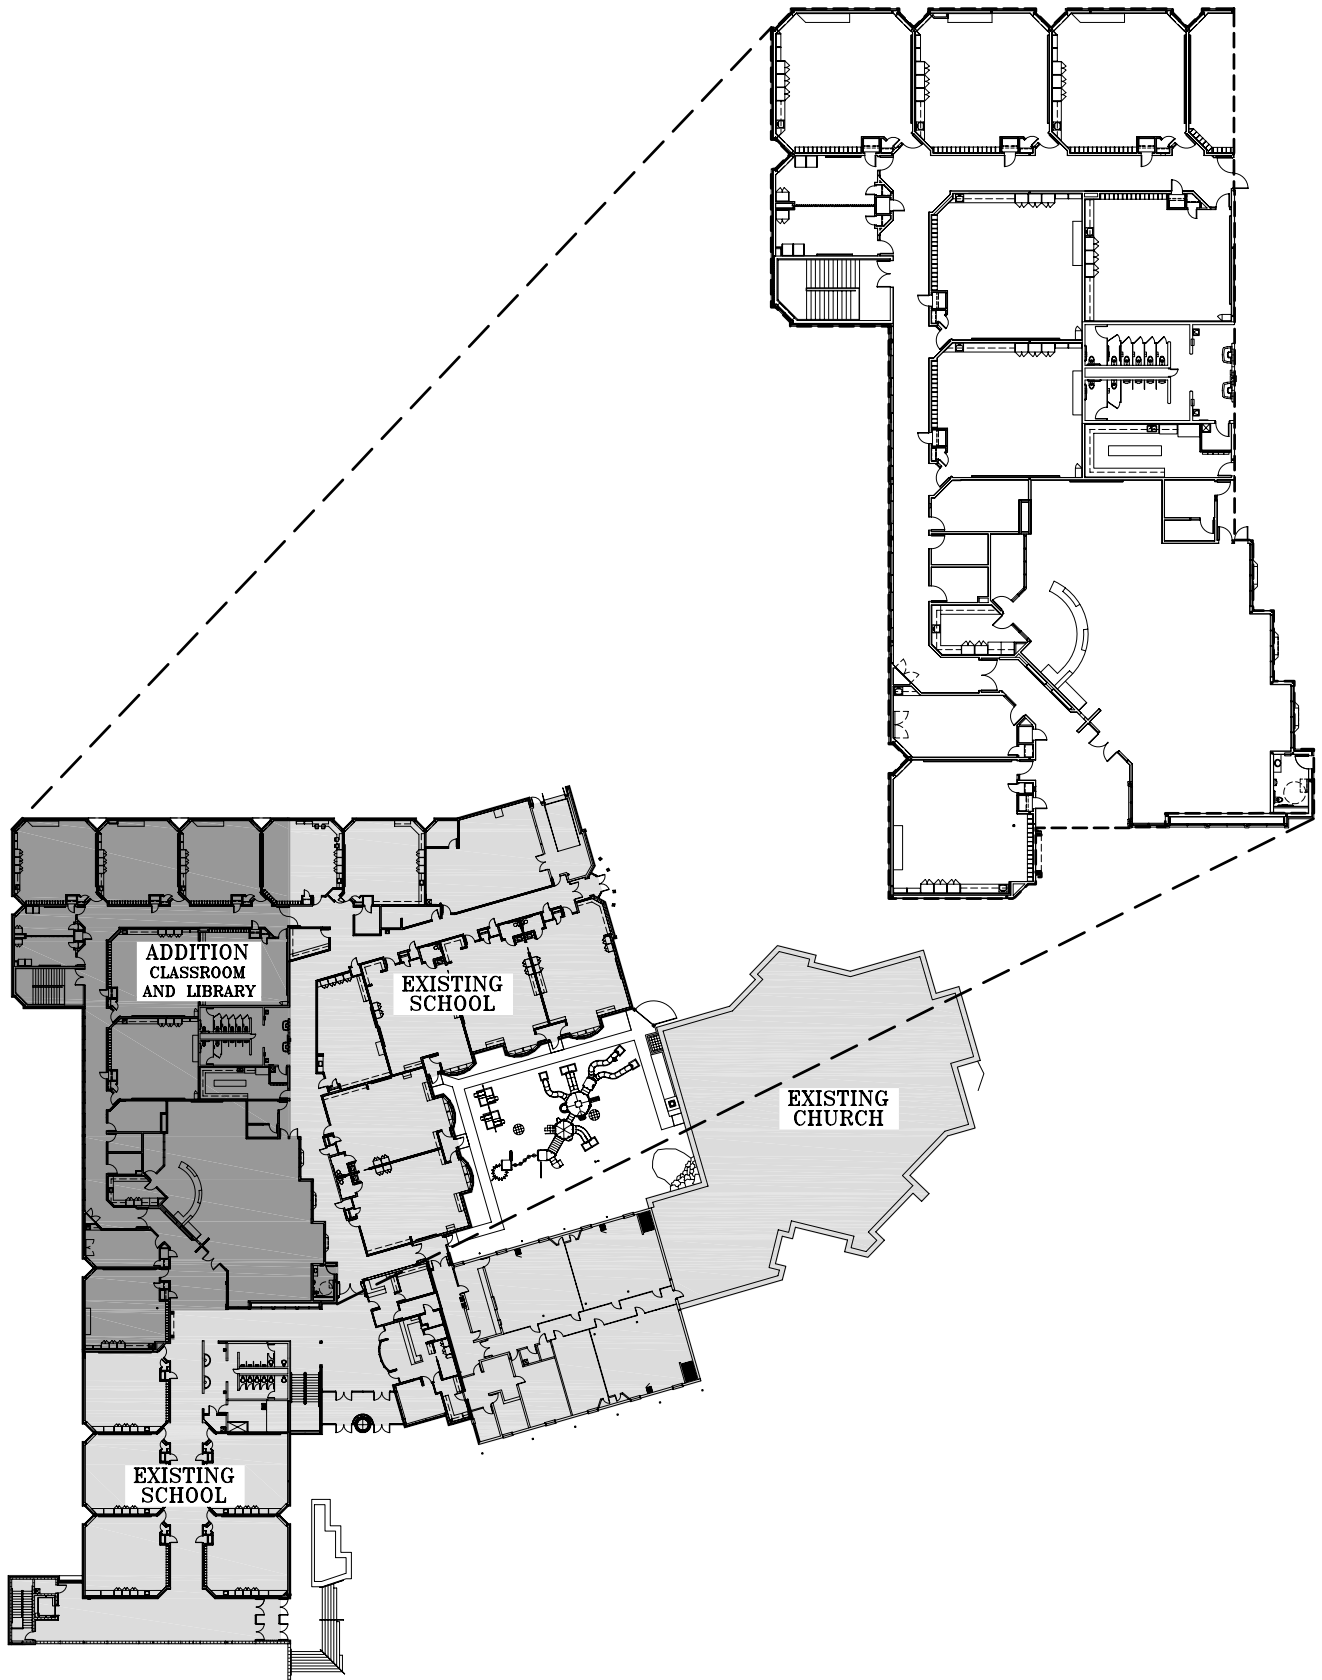

MAIN FLOOR PLAN



JACKSON • JACKSON & ASSOCIATES, INC.

ARCHITECTS
1905 N. 81st STREET

OMAHA, NEBRASKA 68114

INTERIORS
402-391-3999